


DO NOT SCALE DRAWINGS. THE CONTRACTOR IS RESPONSIBLE FOR CHECKING DIMENSIONS & ANY DISCREPANCY IS TO BE REFERRED TO THE ARCHITECT.

P1 YORKSTONE IN COUNCIL PARISHMENT NOV 23 CHANGED TO TARMAC

REV. AMENDMENT DATE

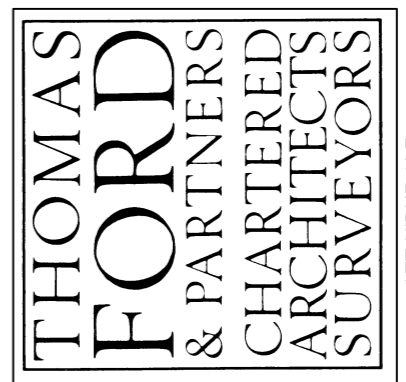


177 KIRKDALE
 STDENHAM LONDON SE26 4QH
 020 8659 3150 FAX 020 8659 3146
 EMAIL tfp@thomasford.co.uk

PROJECT
 Great Chart, St. Mary's Church

TITLE
 South Path and Lobby Alterations
 Proposed Path

DRAWN	DATE	SCALE	CHECKED
JD	04/09/2023	1:50 @ A1	JB
PROJECT REF.		DWG. No.	REV
614919		007	PI

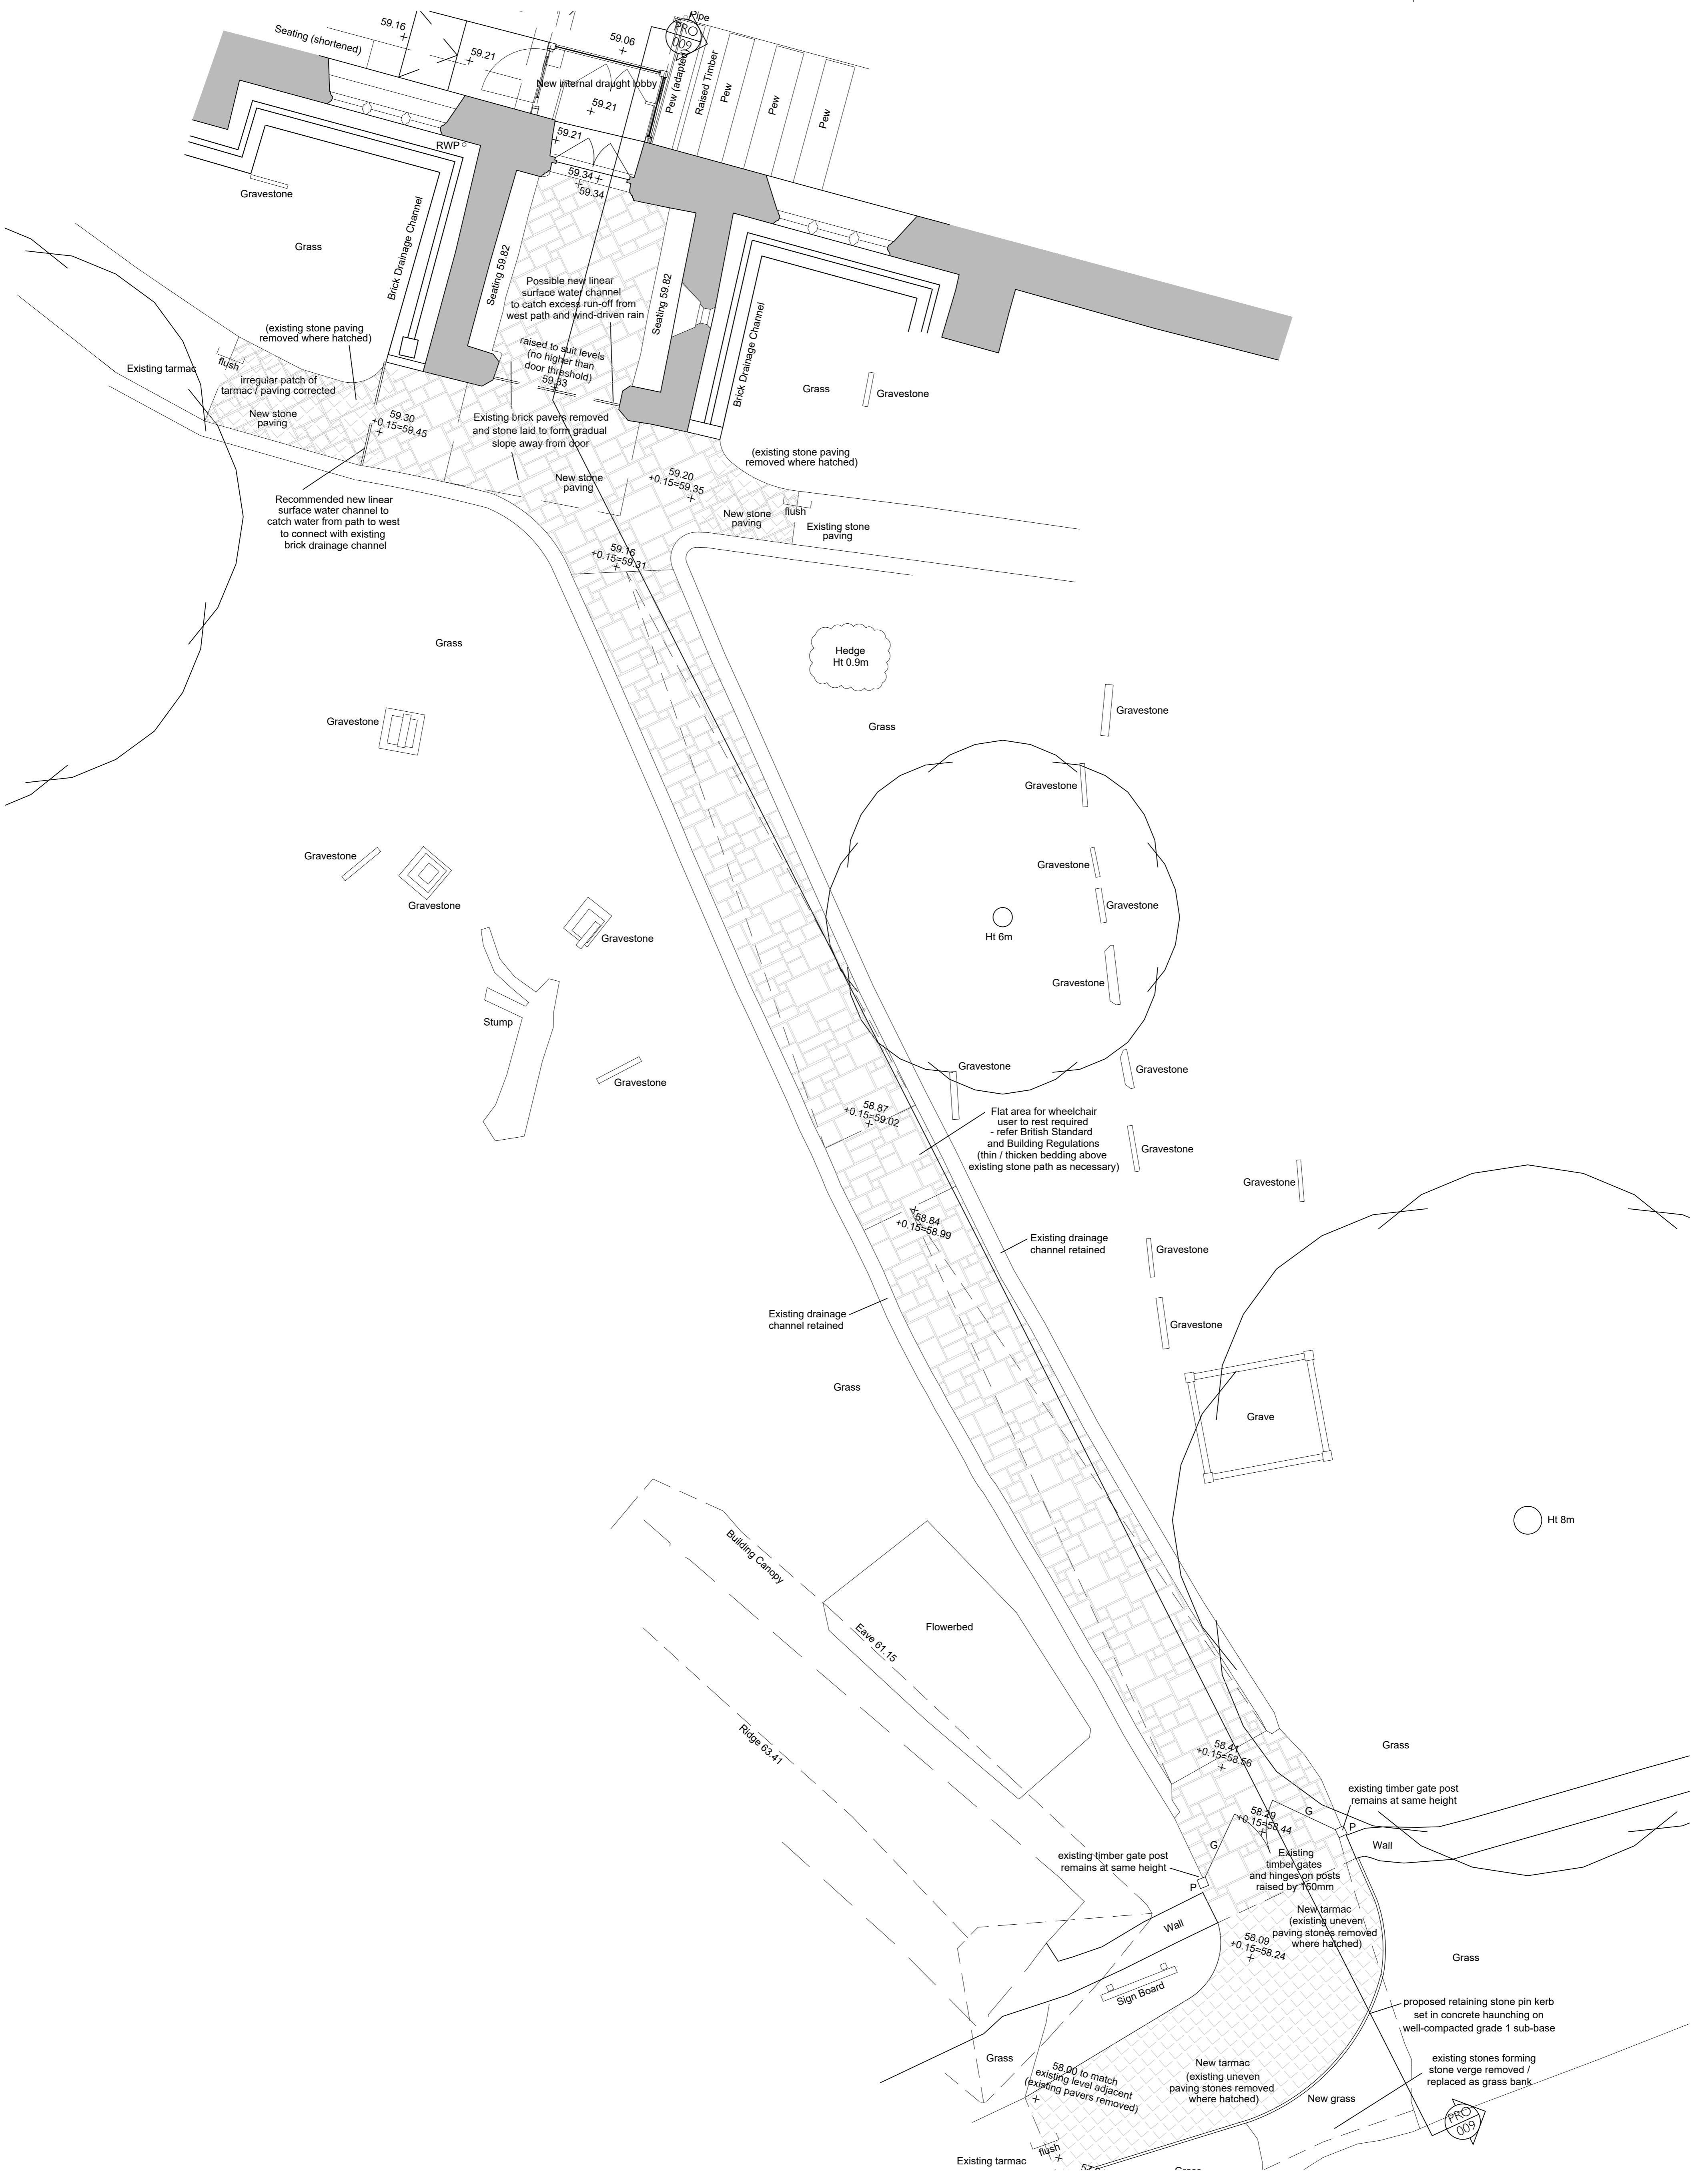

PRO 009